

DISTRICT	COUNTY	ROUTE	SECTION	SHEET
6-0	BUCKS	N/A	N/A	2 OF 4
WARRINGTON TOWNSHIP				
REVISION NUMBER	REVISIONS		DATE	BY
1	PER PENNDOT LTR. (1/17/2020)		FEB. 17, 2020	JAC

## SIGNAGE & PAVEMENT MARKING PLAN PICKERTOWN ROAD

### PROPERTY OWNERS

- ① Eureka Stone Quarry, Inc.  
PARID: 50-004-085  
D.B. 1687, Page 0274
- ② Eureka Stone Quarry, Inc.  
PARID: 50-004-108  
D.B. 1394, Page 332
- ③ Eureka Stone Quarry Inc.  
PARID: 50-004-108.001  
D.B. 1687, Page 0274
- ④ Eureka Stone Quarry Inc.  
PARID: 50-004-151  
D.B. 1394, Page 0332
- ⑤ Eureka Stone Quarry Inc.  
PARID: 50-004-140  
D.B. 1653, Page 0345

### NOTES:

- ALL EXISTING PAVEMENT MARKINGS WHICH ARE NO LONGER APPROPRIATE SHALL BE ERADICATED BY THE PERMITTEE. THE PERMITTEE SHALL PLACE ALL REQUIRED NEW PAVEMENT MARKINGS. ERADICATION METHOD TO BE APPROVED BY A PennDOT FIELD REPRESENTATIVE.
- ALL PROPOSED PAVEMENT MARKINGS MUST BE HOT THERMOPLASTIC ON BITUMINOUS PAVEMENT, INCLUDING LONG AND SHORT LINES AND PAVEMENT MARKING LEGENDS.
- NO TRAFFIC RESTRICTIONS OR LANE CLOSURES ARE PERMITTED BETWEEN THE HOURS OF 6:00 AM TO 9:00 AM AND 3:00 PM TO 6:00 PM, MONDAY THROUGH FRIDAY AND LEGAL HOLIDAYS.
- ACCESS TO ALL DRIVEWAYS MUST BE MAINTAINED AT ALL TIMES.
- ALL WORKERS SHALL FOLLOW THE REGULATIONS SET FORTH IN TITLE 23 OF THE CODE OF FEDERAL REGULATIONS (CFR) PART 634 EFFECTIVE NOV. 24, 2008 IN REGARDS TO THE WORKER'S SAFETY APPAREL.


PLAN SYMBOL	OWNER	SERIES	SIZE	DESCRIPTION	STATION	ACTION
①	M	R4-107	30"x30"	KEEP OFF SHOULDER SIGN	0+87 LT.	RELOCATE
②	M	R3-7R	30"x30"	RIGHT LANE MUST TURN RIGHT	1+48 LT.	NEW
③	M	R4-107	30"x30"	KEEP OFF SHOULDER SIGN	1+62 RT.	REMAIN

### SIGN LEGEND

- Ⓜ EXISTING SIGN TO REMAIN
- Ⓜ EXISTING SIGN TO BE RELOCATED
- Ⓜ PROPOSED SIGN



### PAVEMENT MARKING LEGEND

- 4" S.W.L. 4" WIDTH SOLID WHITE LINE
- 4" D.Y.L. 4" WIDTH DOUBLE SOLID YELLOW LINE
- 24" W.L. 24" WIDTH SOLID WHITE LINE

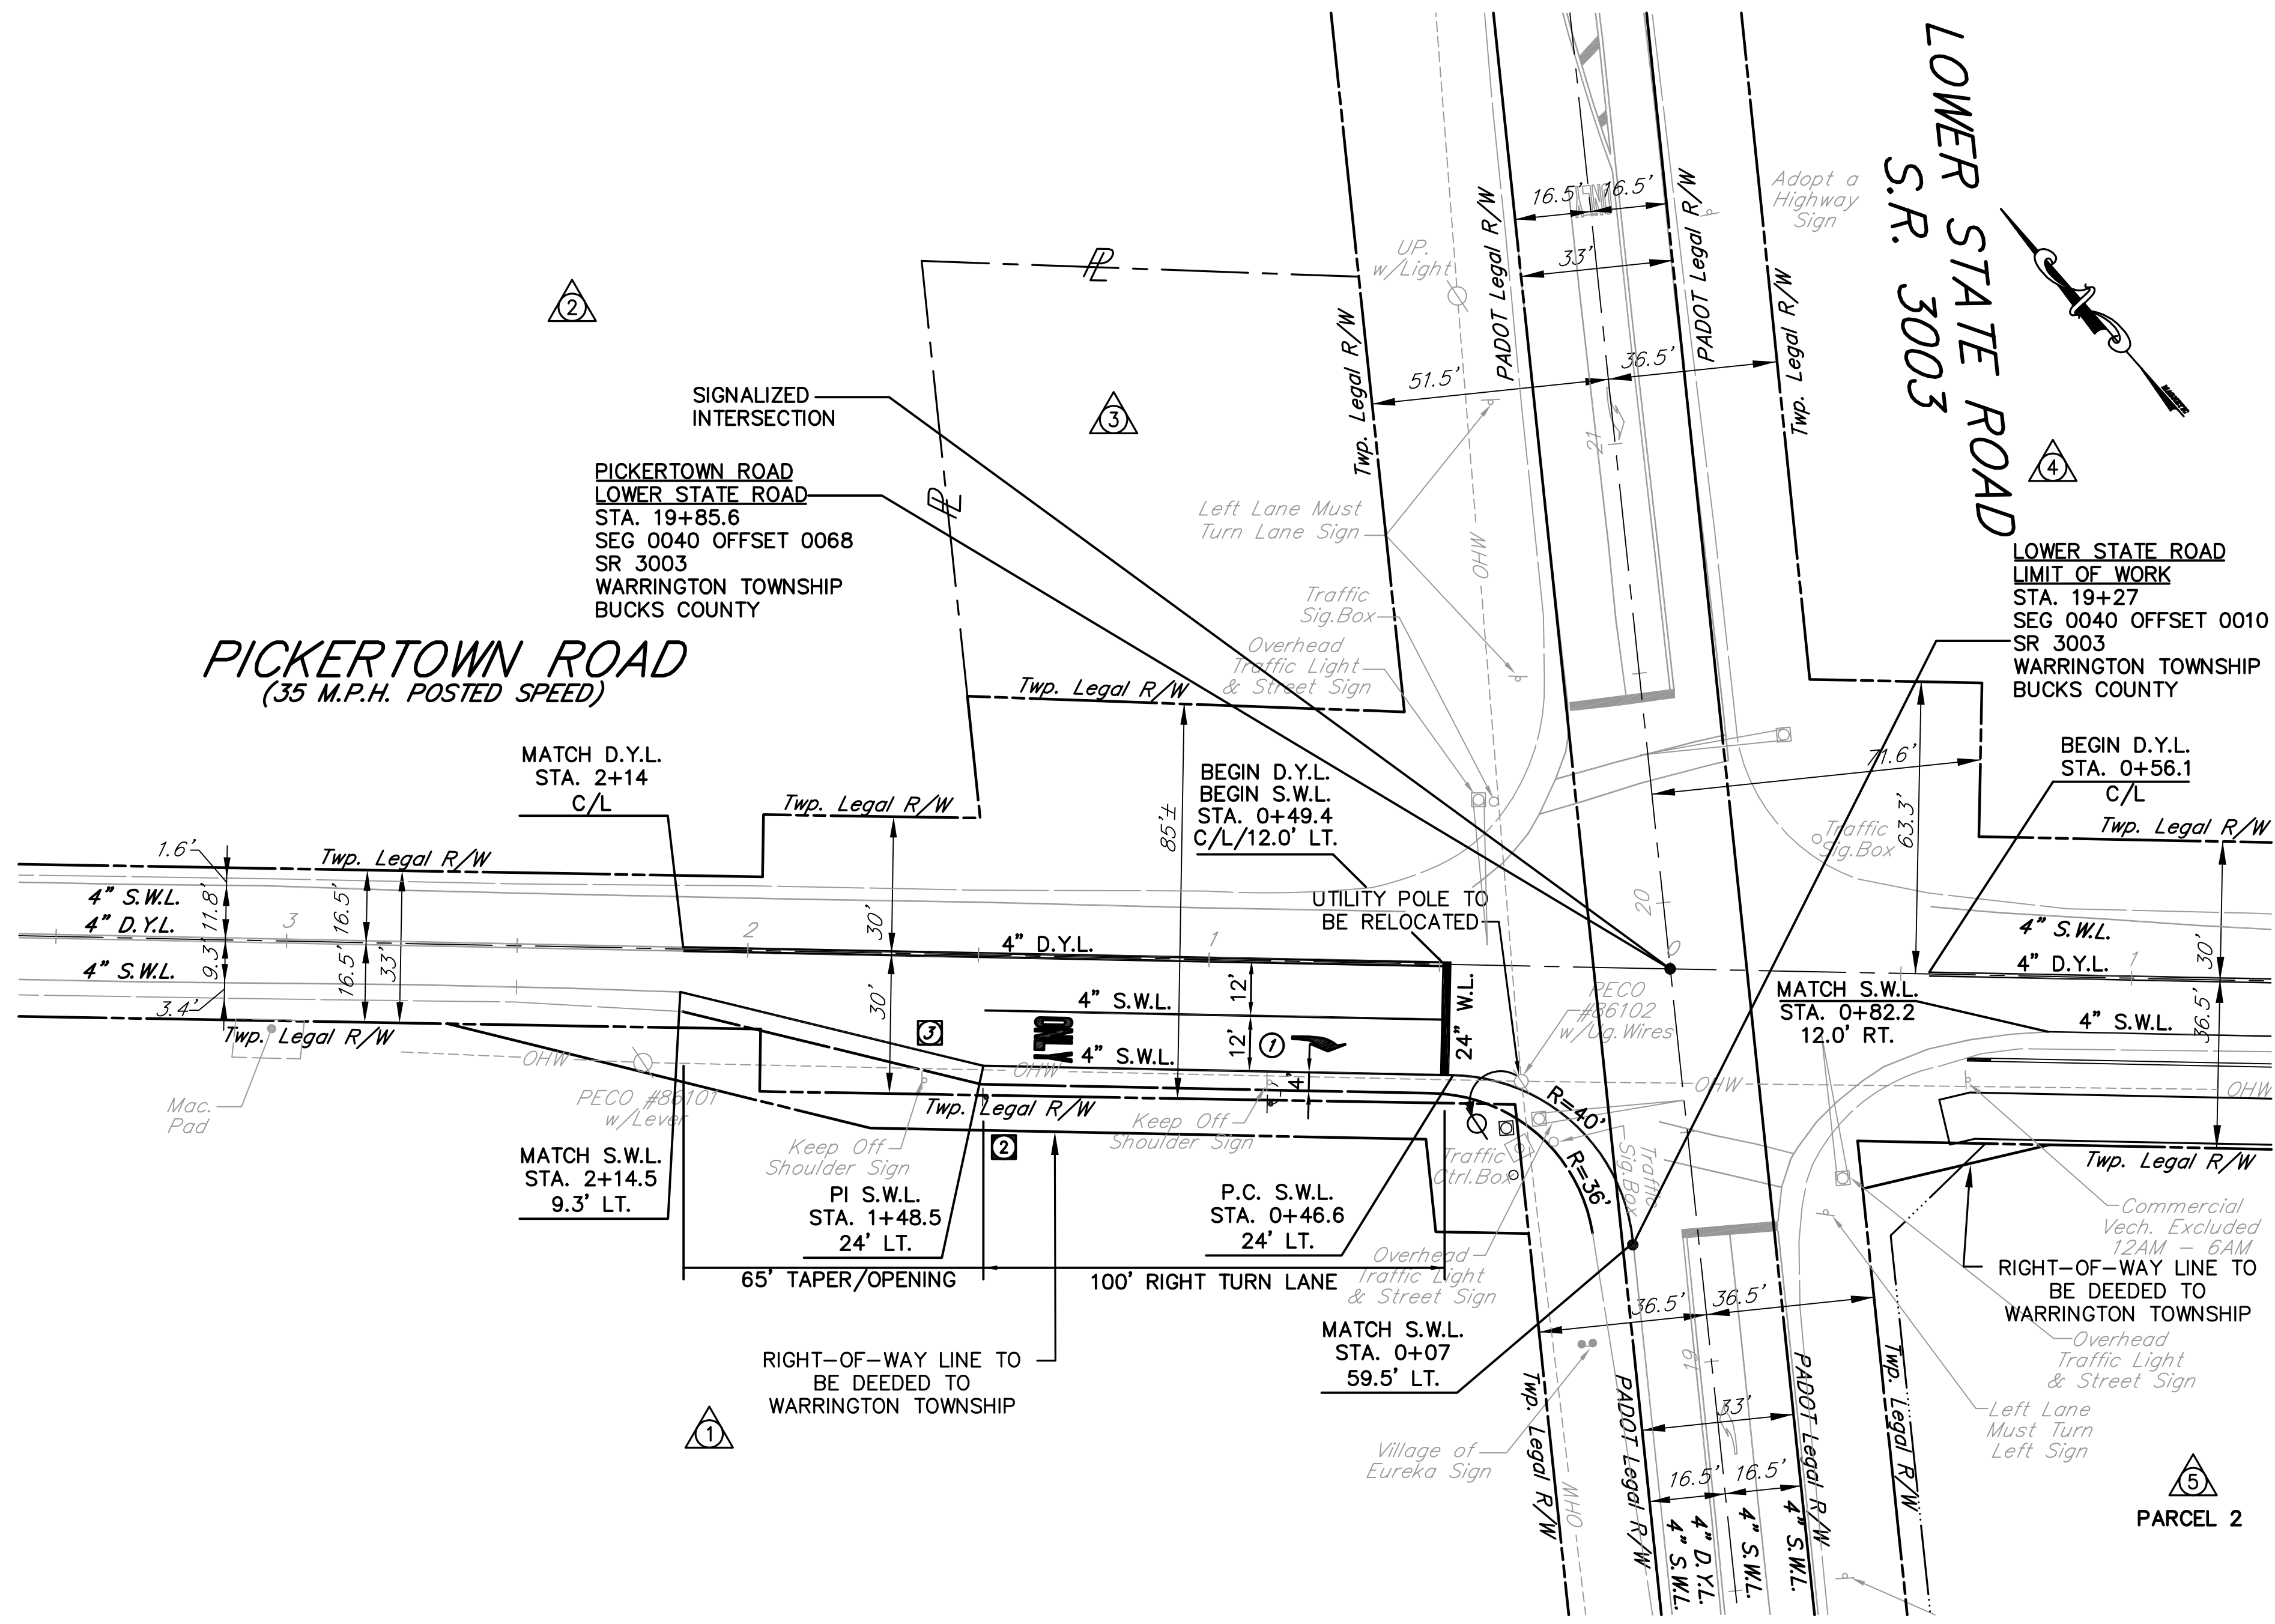

### NOTES:


- ALL PROPOSED PAVEMENT MARKINGS MUST BE HOT THERMOPLASTIC ON BITUMINOUS PAVEMENT, INCLUDING PAVEMENT MARKING LEGENDS
- ALL EXISTING PAVEMENT MARKINGS WHICH ARE NO LONGER APPROPRIATE SHALL BE ERADICATED BY THE PERMITTEE. THE PERMITTEE SHALL PLACE ALL REQUIRED NEW PAVEMENT MARKINGS.
- MATCH EXISTING PAVEMENT MARKINGS AT THE LIMITS OF WORK.
- ANY ERADICATION THAT OCCURS MUST BE DONE USING AN APPROVED PENNDOT METHOD.

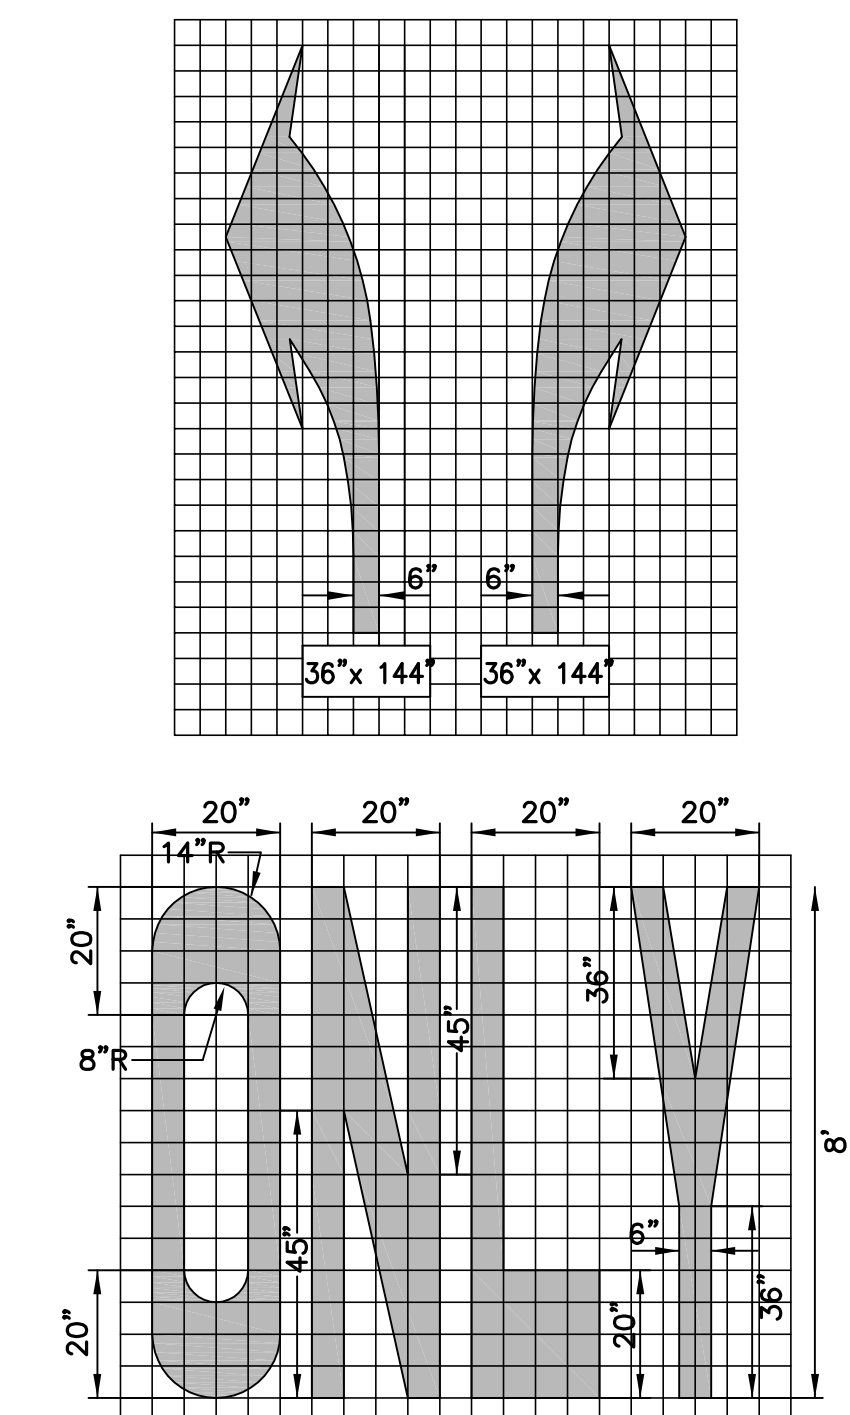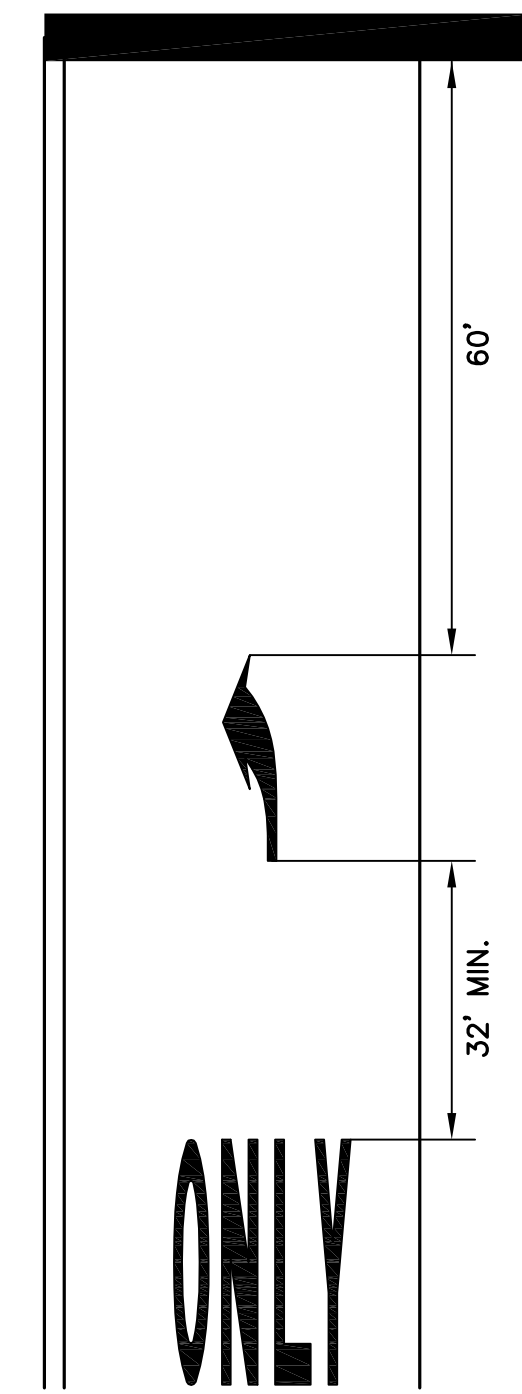


NOTE: DIMENSIONS MAY BE MODIFIED SLIGHTLY, IN ORDER TO MEET FIELD CONDITIONS.

### LEGEND


- D.Y.L. DOUBLE YELLOW LINE
- S.W.L. SINGLE WHITE LINE

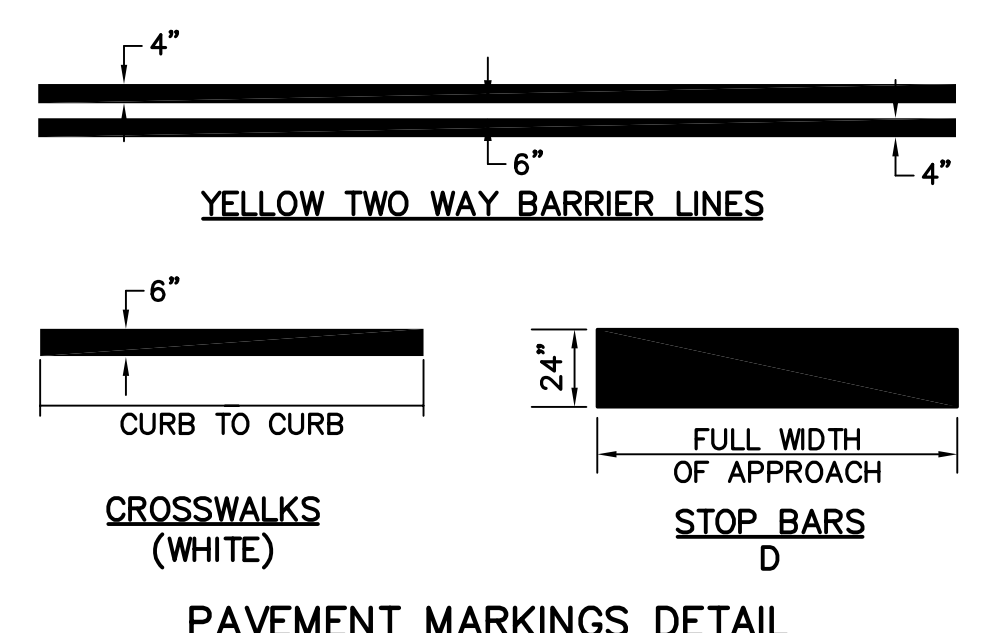


### PAVEMENT MARKINGS DETAIL

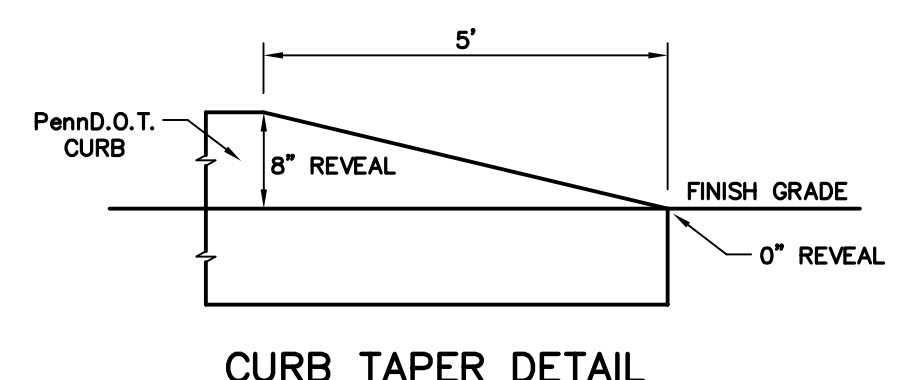

### CURB TAPER DETAIL

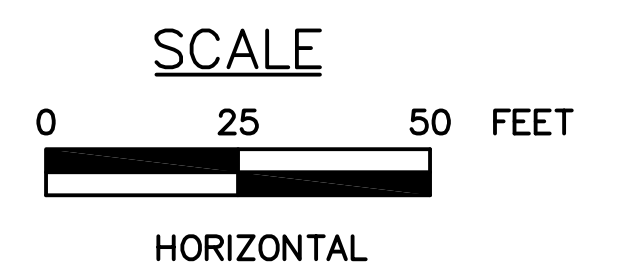

PREPARED BY:  
S.T.A. ENGINEERING, INC.  
2499 KNIGHT ROAD  
PENNSBURG, PA 18073

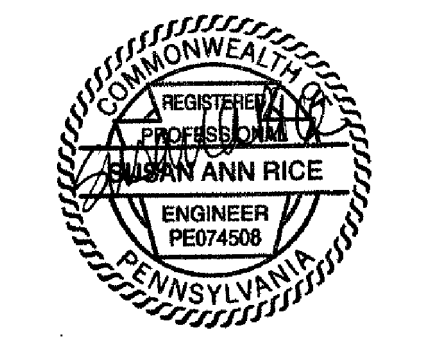

PARCEL 2